




1 NORTH ELEVATION  
SCALE 1:100

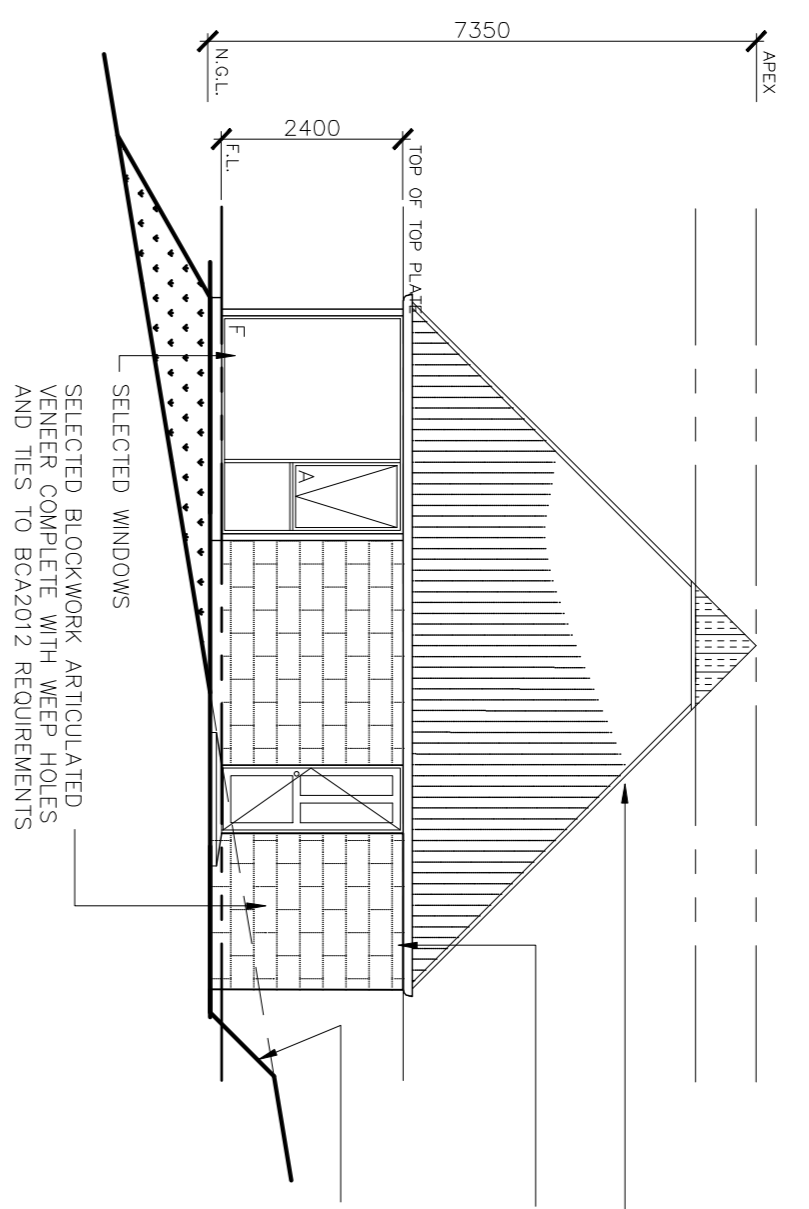


2 WEST ELEVATION  
SCALE 1:100

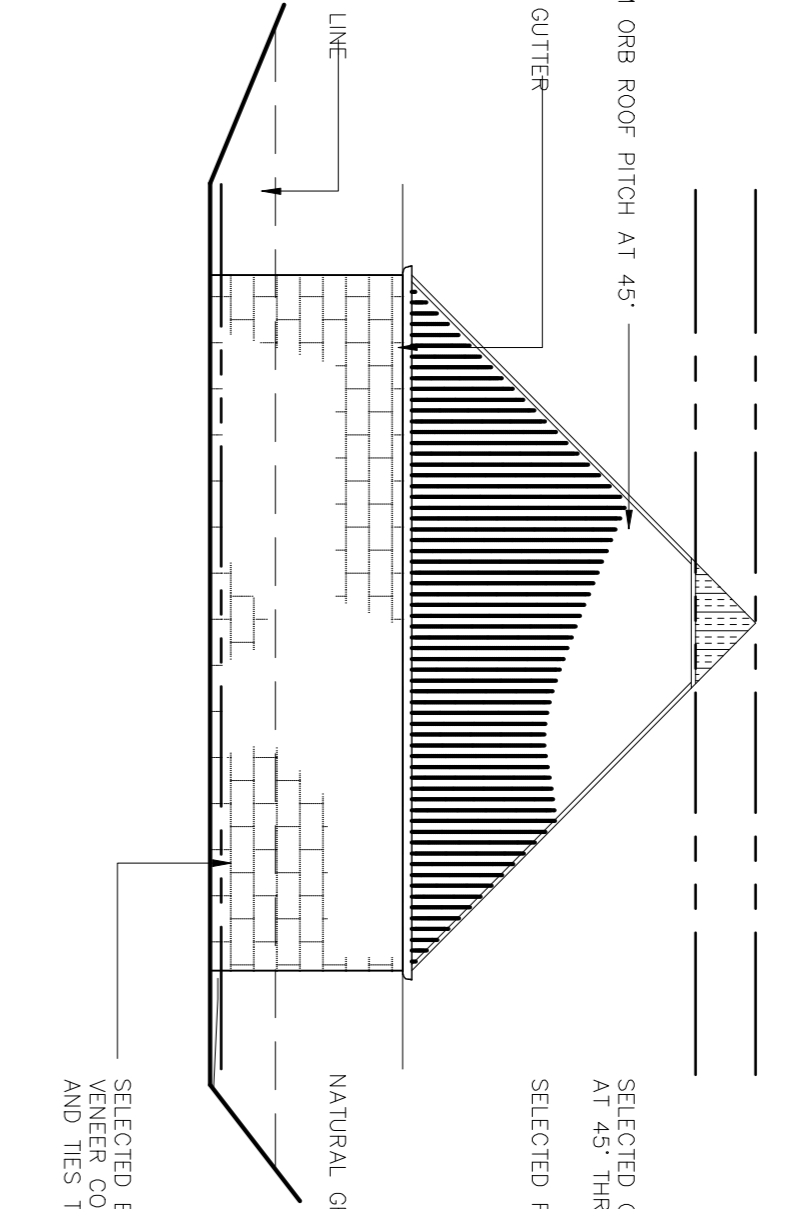


3 SOUTH ELEVATION  
SCALE 1:100

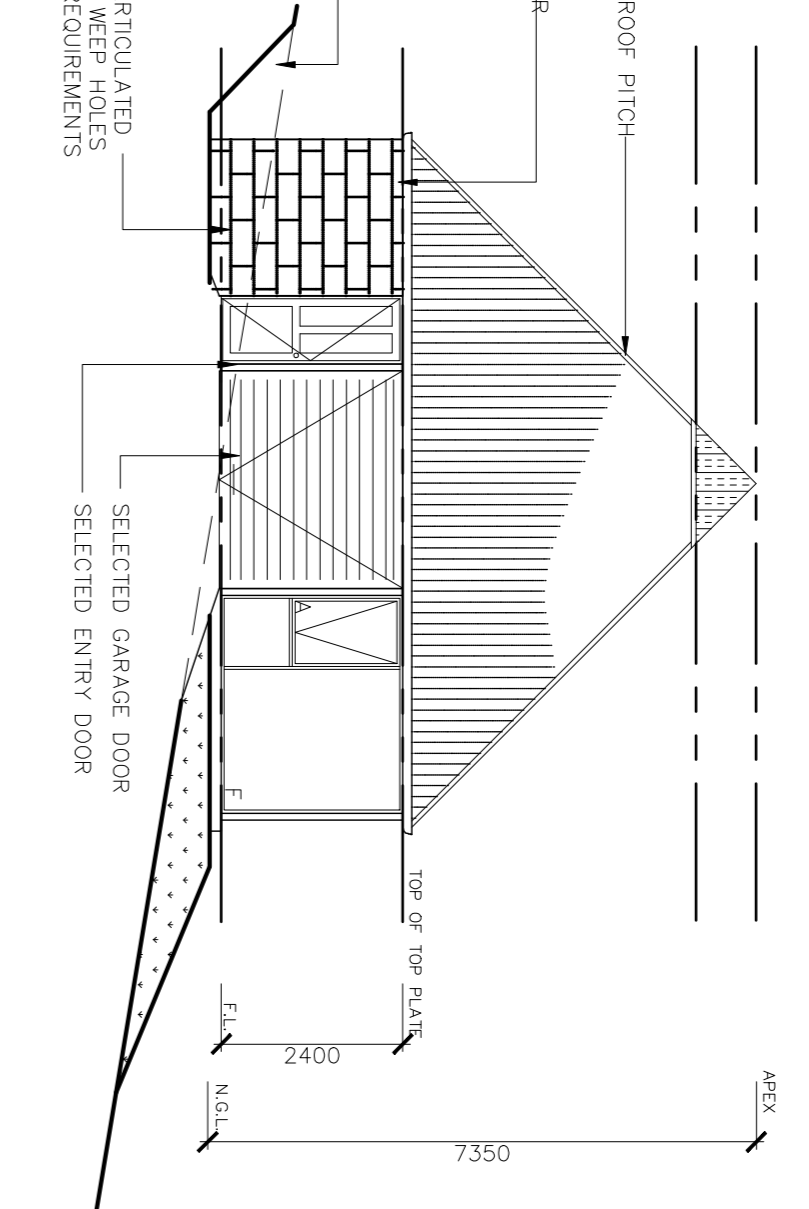

4 ONE EAST ELEVATION  
SCALE 1:100

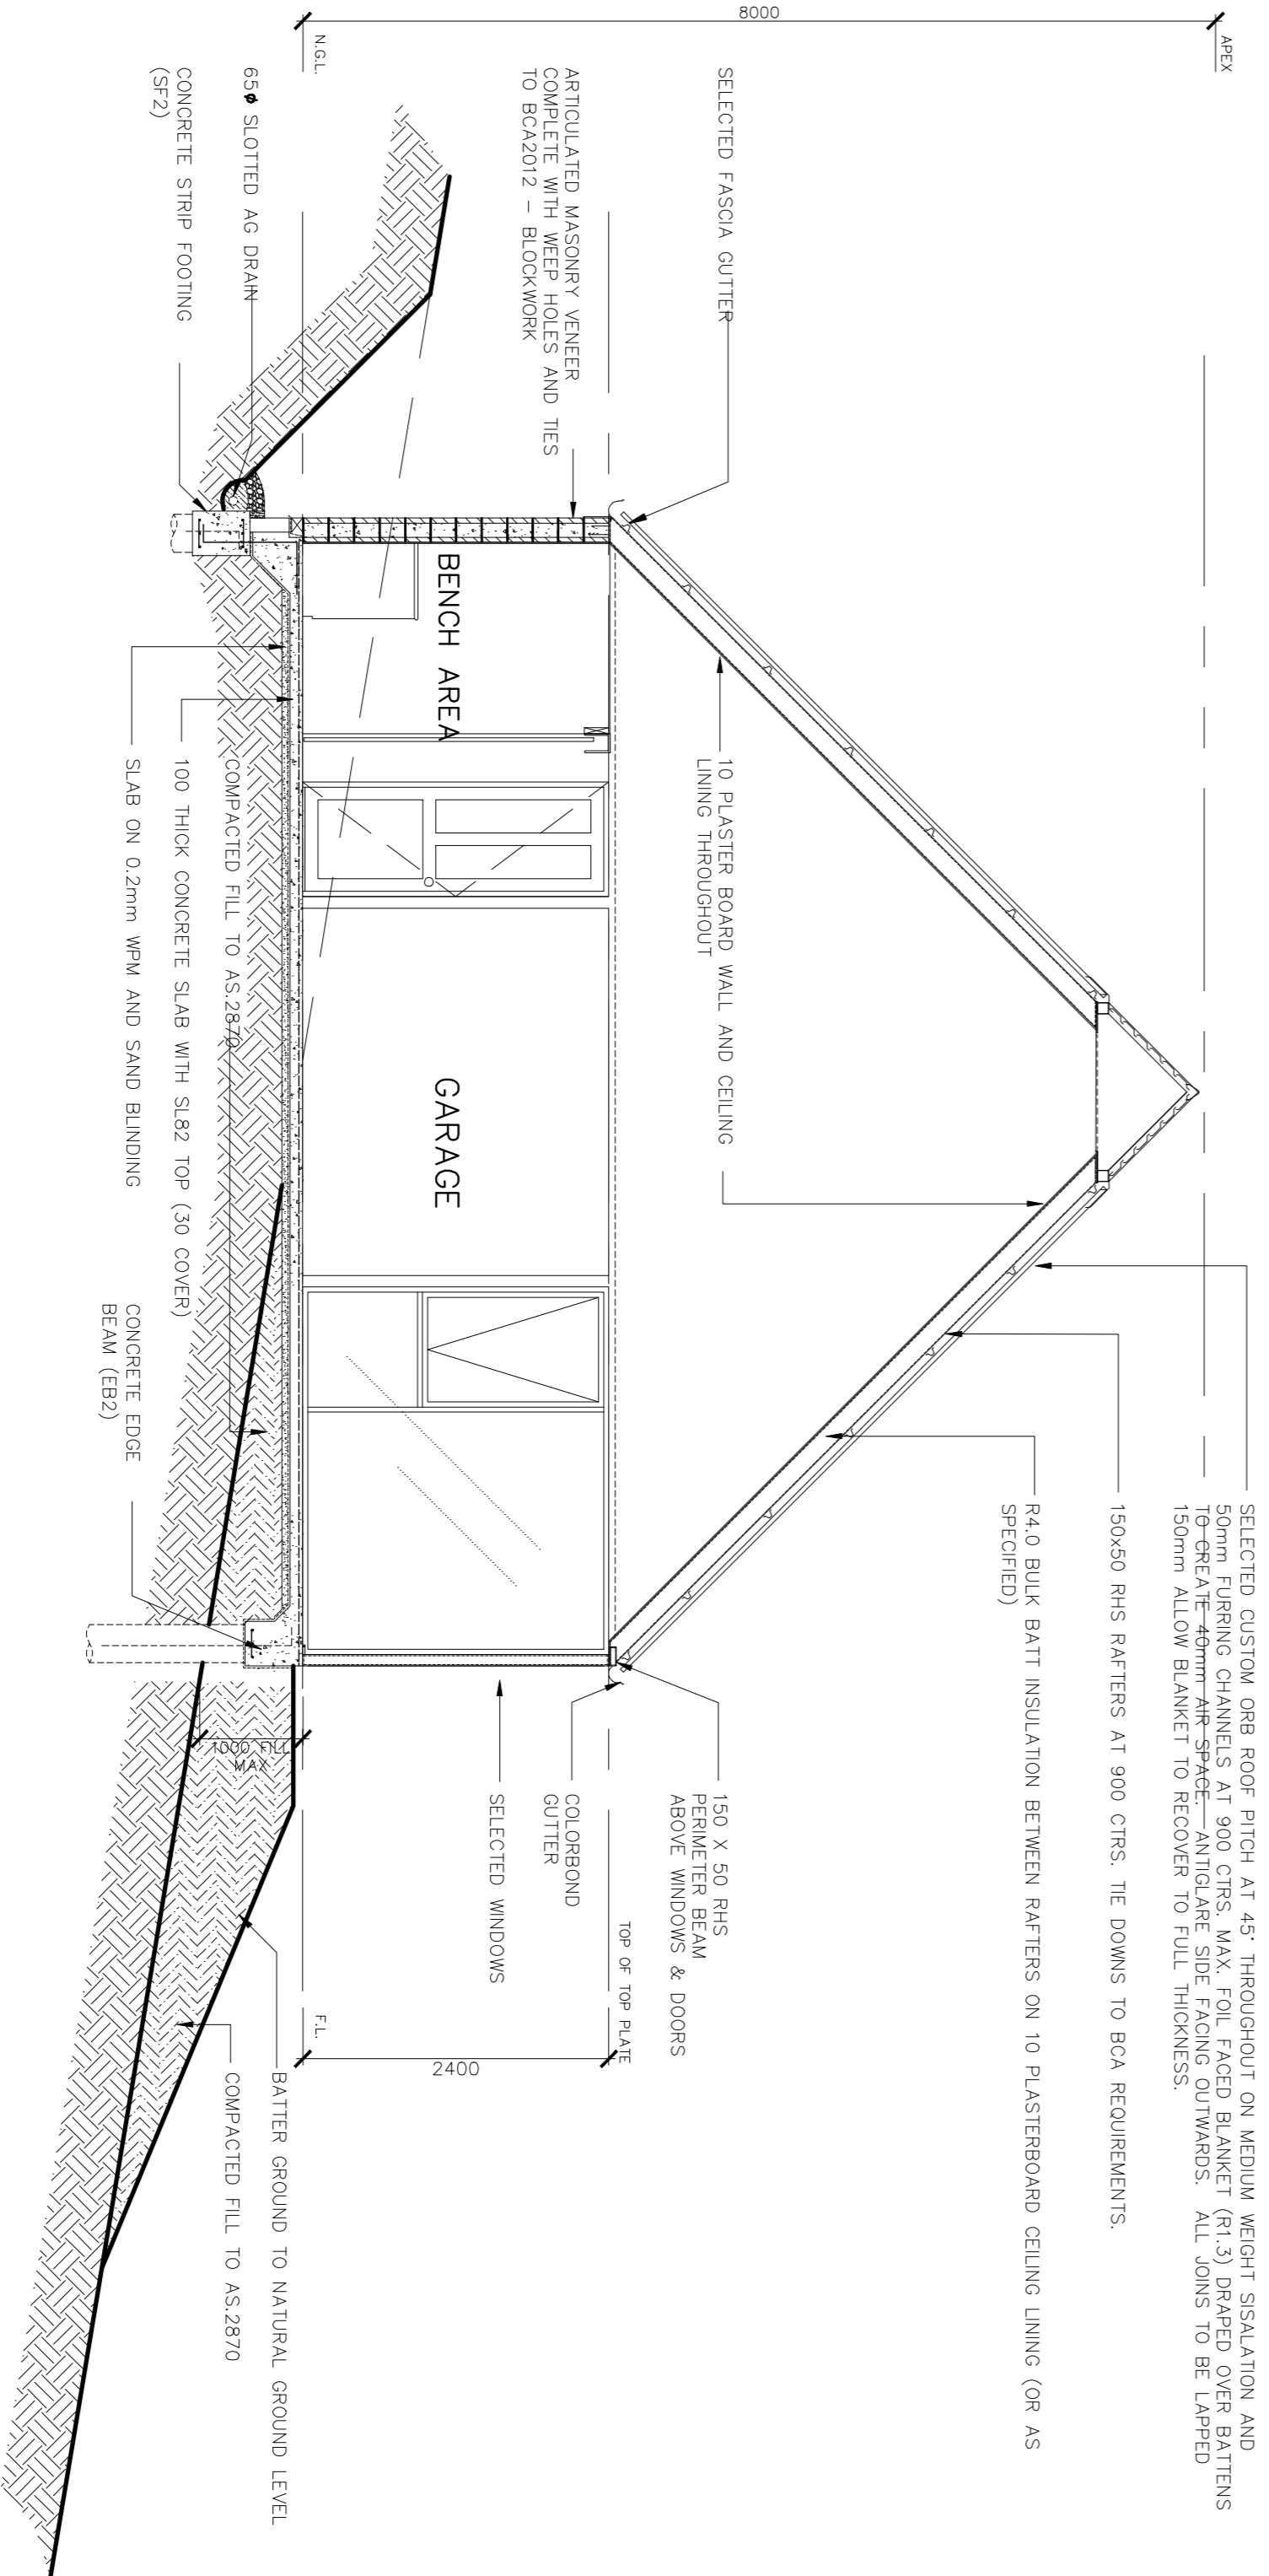

A CROSS SECTION AT A - A  
SCALE 1:50

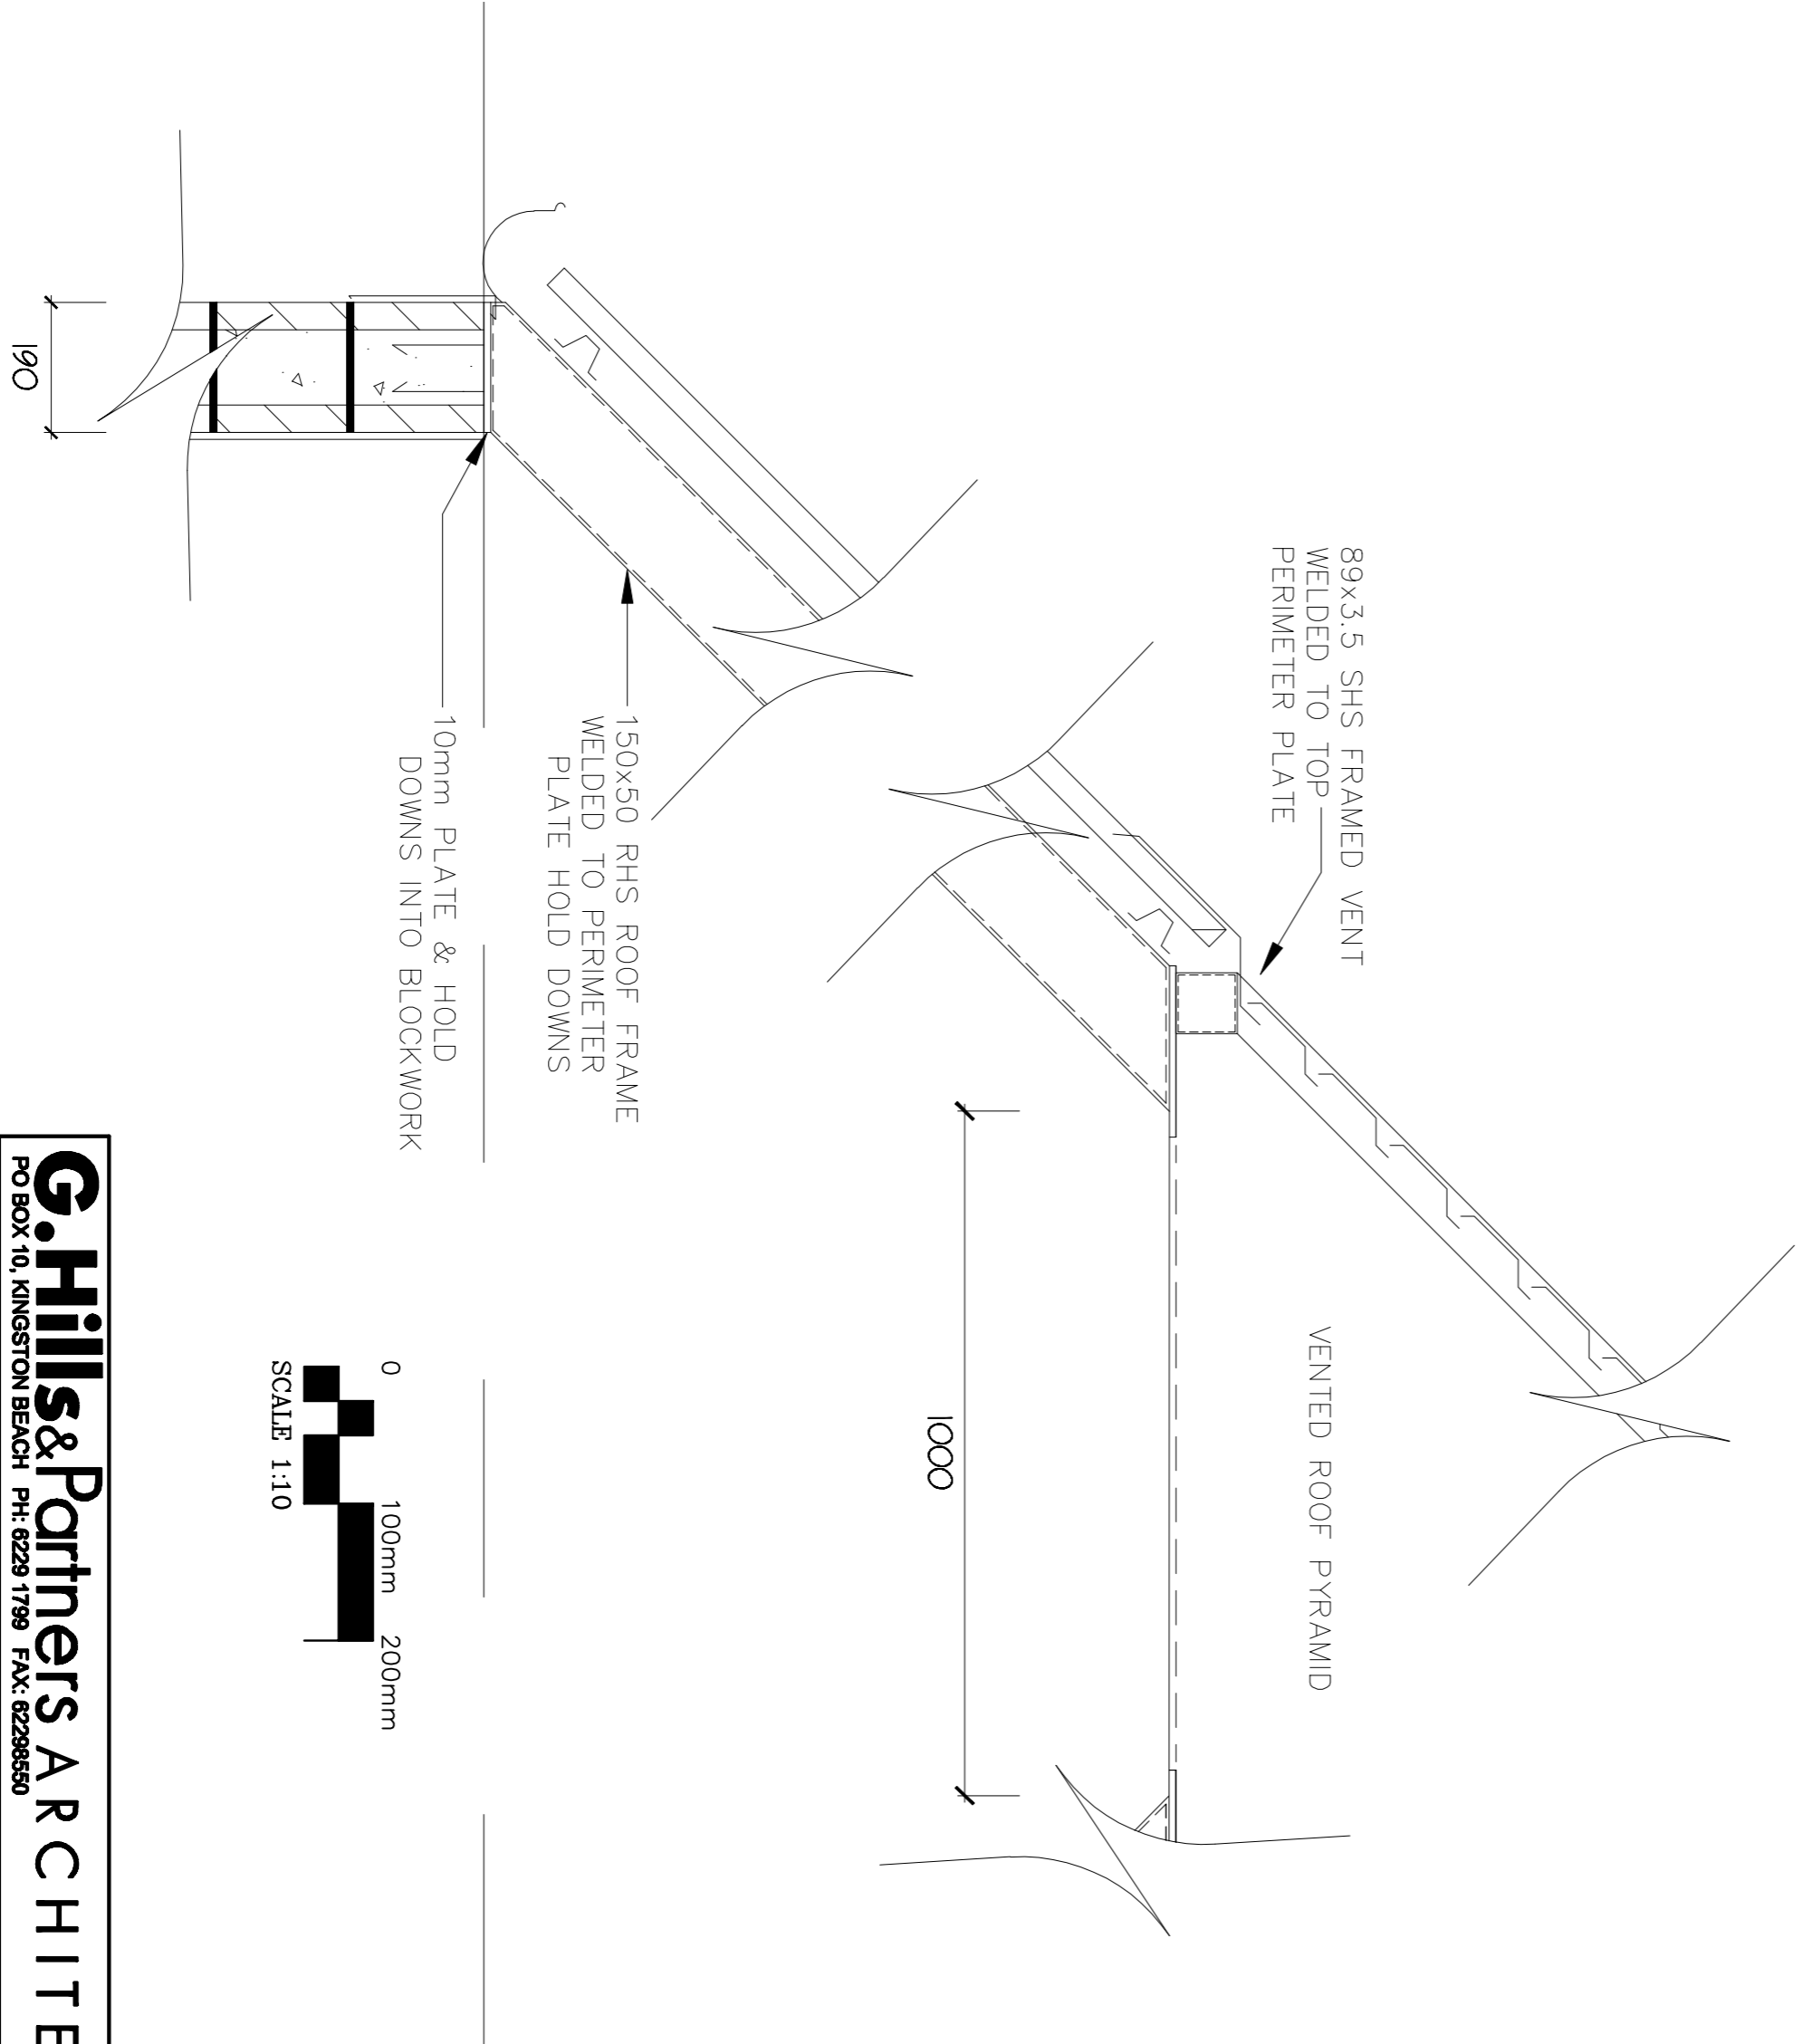

SCALE 1:10  
0 100mm 200mm

**G.Hills & Partners ARCHITECTS**  
 PO BOX 10, KINGSTON BEACH PH: 6229 1799 FAX: 6229 6650  
**PROPOSED BED & BREAKFAST**  
 For : M. O. PERRING  
 At : Lot 1, No. 89 George Road, DULCOT

DRAWING TITLE:  
**GARAGE ELEVATIONS & SECTION**

PROJECT No:	211114	DWG. No:	WD12	No. IN SET:	13
DATE:	April 2015	PRINTED:	18/05/2015	ISSUE:	B

SCALE: AS NOTED @ A1  
 DRAWING: J. McArthur  
 DESIGNER: G. Hills  
 © COPYRIGHT 2015 Accreditation No. CC2367B